


Open plan 30 workstations: 1400mm x 800mm

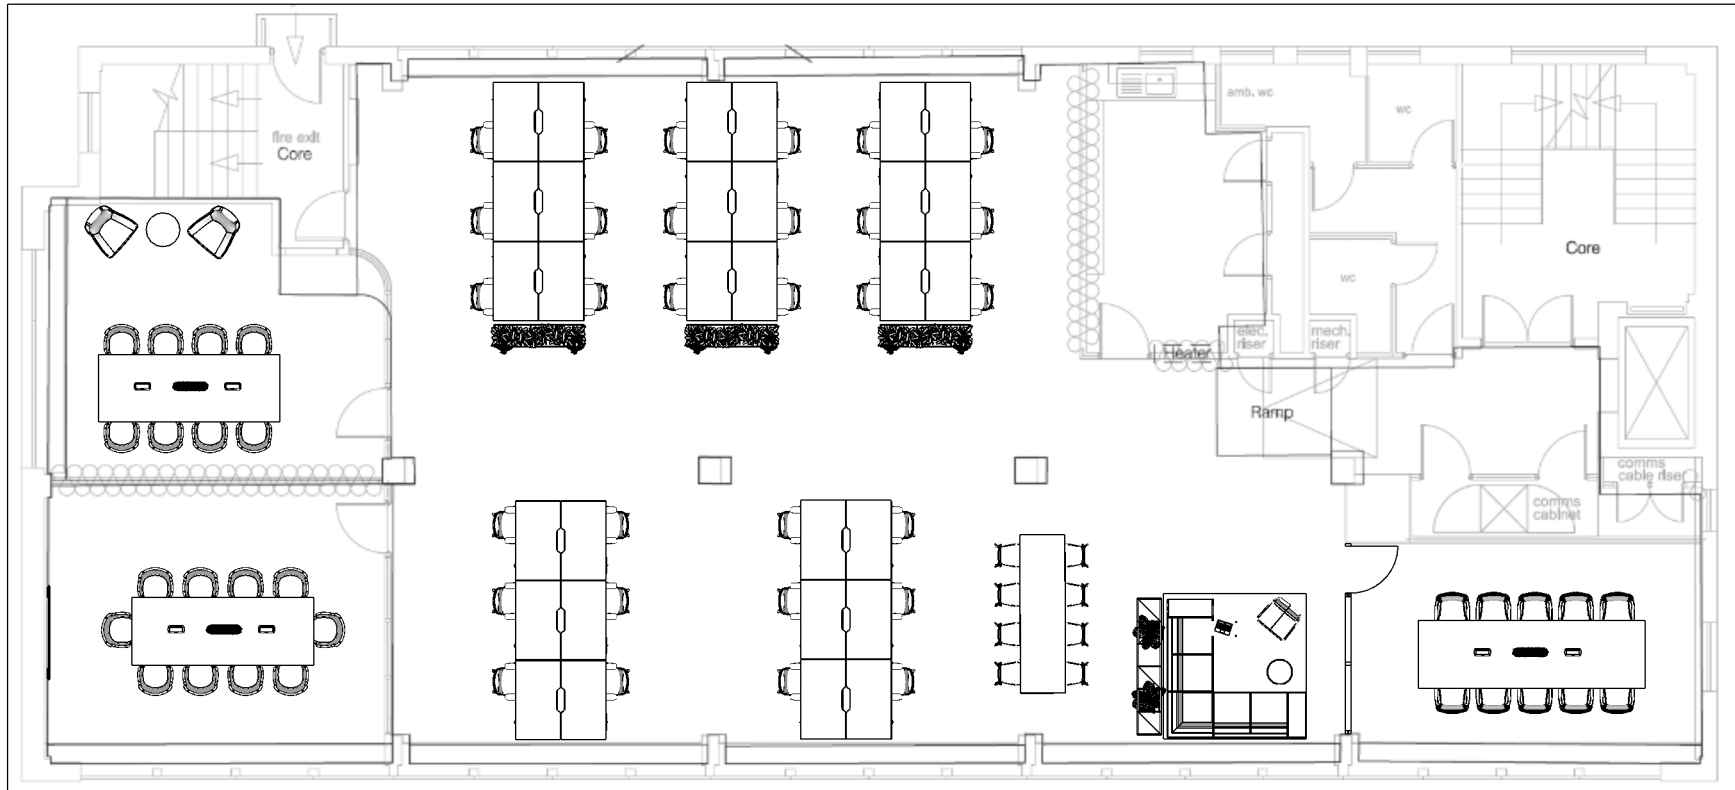

Project / Address

64-65 Vincent Square
London
SW1P 2NU

Drawn **Checked**
AB JA

Drawing No.
A.01OL - Furniture Location Plan

Design and planning by
Andrews Office Furniture.

Contact:
020 7253 5080
oldstreet@andrewsofficefurniture.com
andrewsofficefurniture.com