



This drawing is the property of Woodalls Design LLP and may not be copied or reproduced without consent. All dimensions must be checked on site before commencing work. No dimensions to be scaled from drawing. Woodalls Design LLP asserts full Intellectual Property Rights in connection with designs, layouts and information contained within this drawing. Rights are transferred to the named client only upon receipt of full agreed payment in connection with services provided.

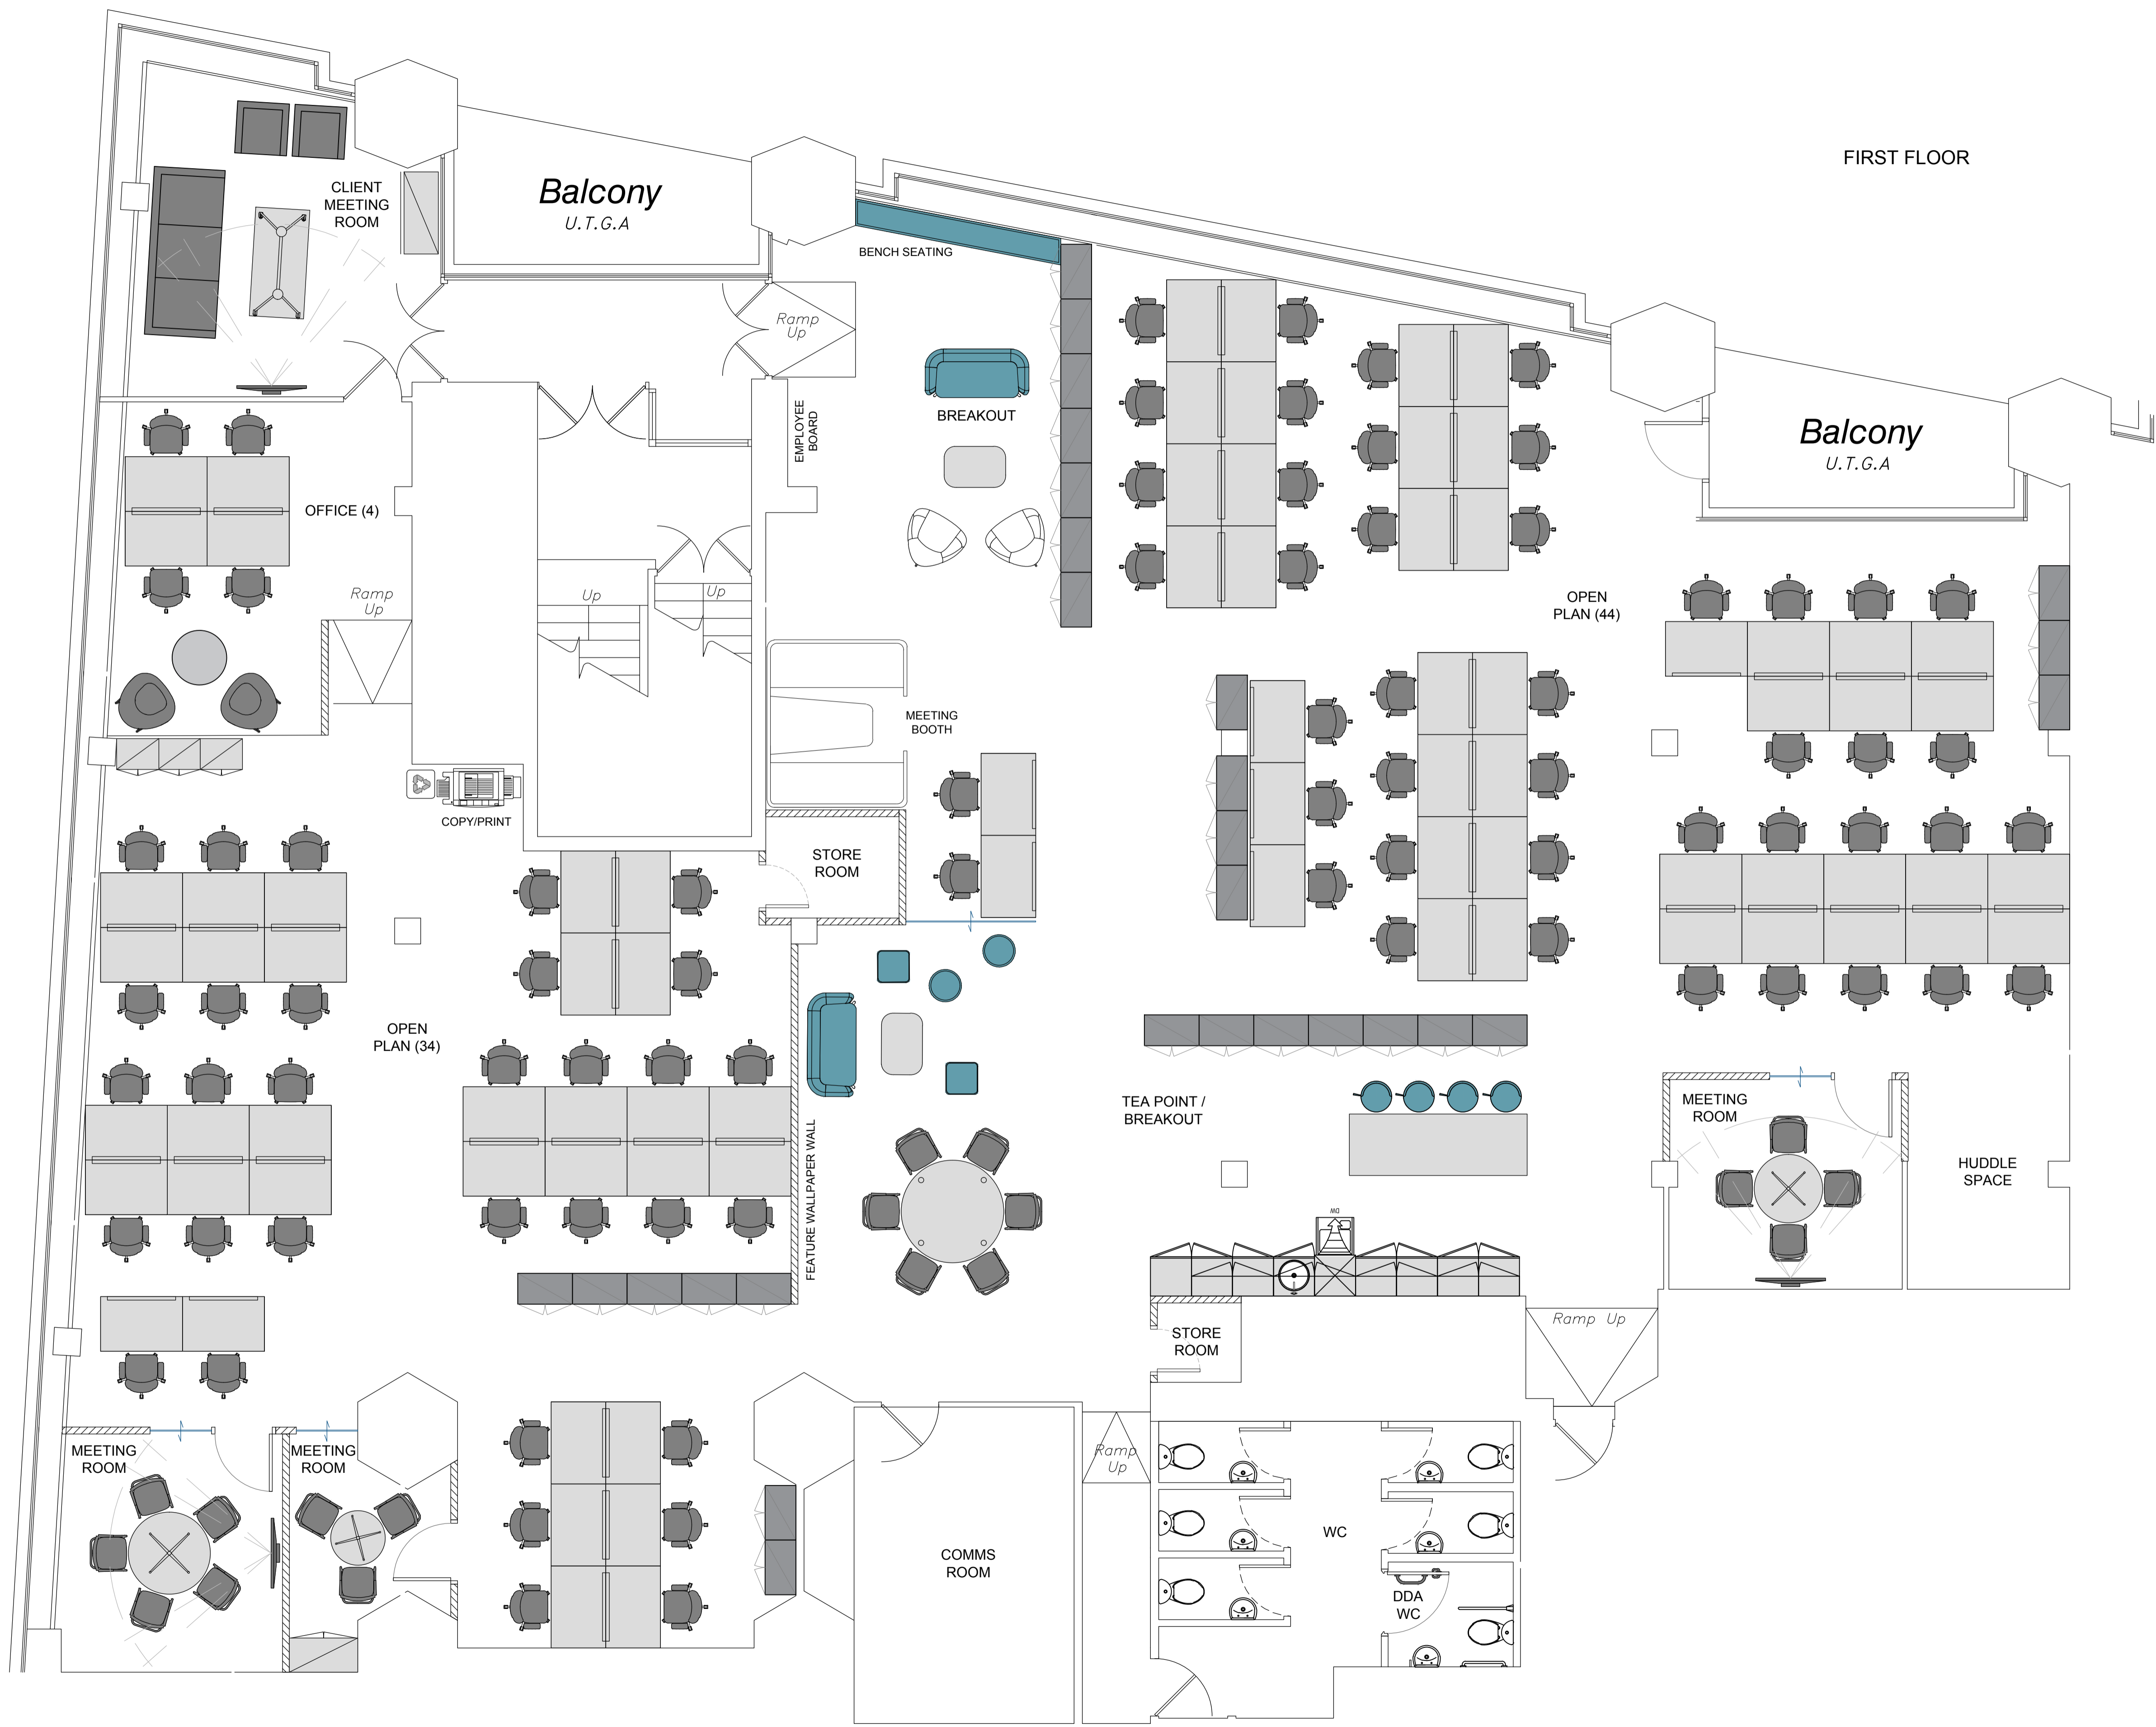

FIRST FLOOR

GROUND FLOOR

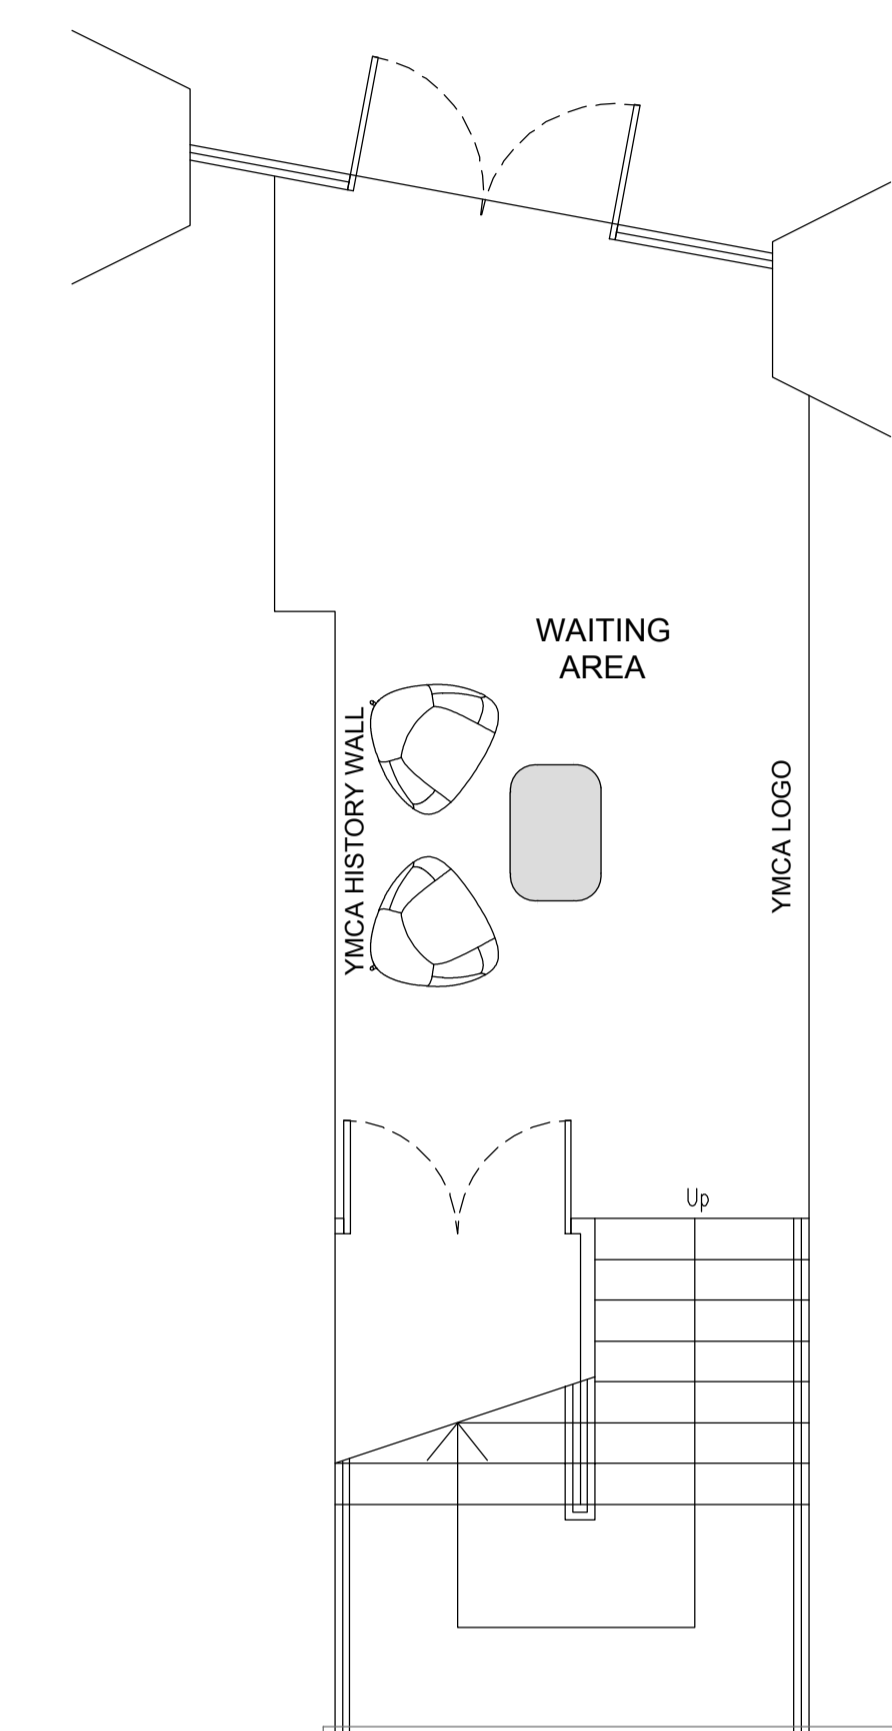

P2	Amendments in office and storage size	18.02.19	DLA	SB
P1	First Issue	11.02.19	DLA	SB
Revision	Description	Date	By	Ckd

Preliminary

Project No: 00000 Date:

Client: YMCA

Project Address:

Drawing Title: General Arrangement Plan

Drawn: DLA Scale: 1:50 @ A1

Checked: SB Date Created: 04.02.2019

Woodalls Victoria House
1-3 College Hill
London EC4R 2RA
+44 (0)20 7489 7669

Project Name	Floor	Series	Stage	Revision
YMCA	01	10	P	2